


DO NOT SCALE
 All dimensions to be checked on site and Architect to be notified of any discrepancies prior to commencement

DESIGNER'S RISK ASSESSMENT
 Construction (Design and Management) Regulations 2015

RESIDUAL RISKS:


REF:	DESCRIPTION	DATE:
------	-------------	-------

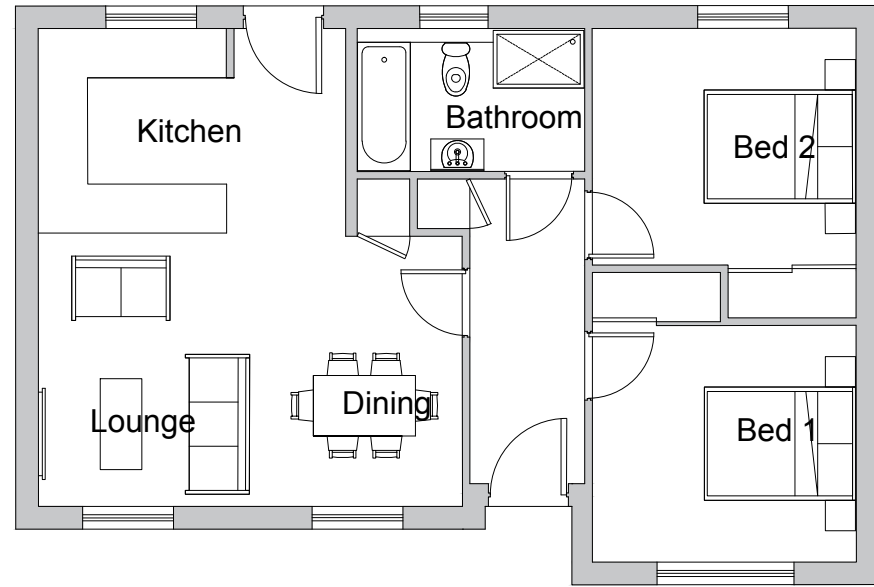


Ground Floor Plan




Front Elevation - North

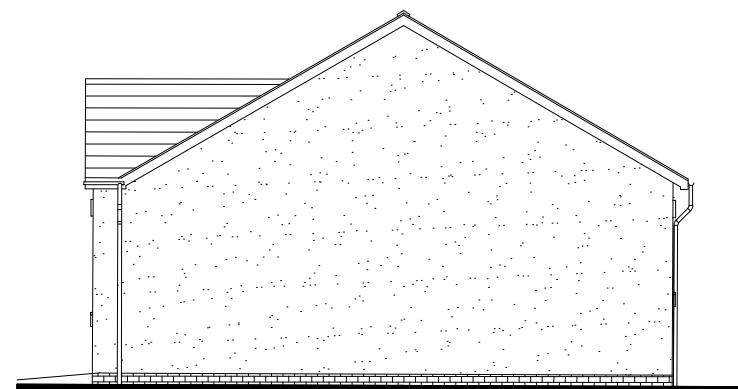

Side Elevation

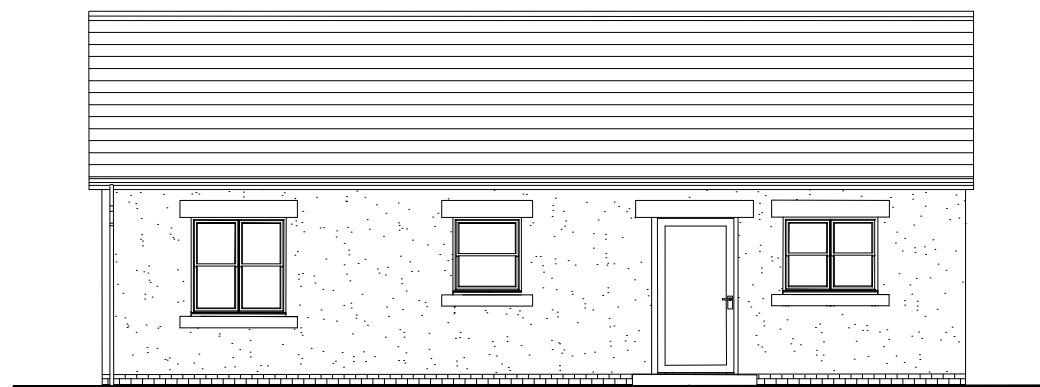

Rear Elevation - South

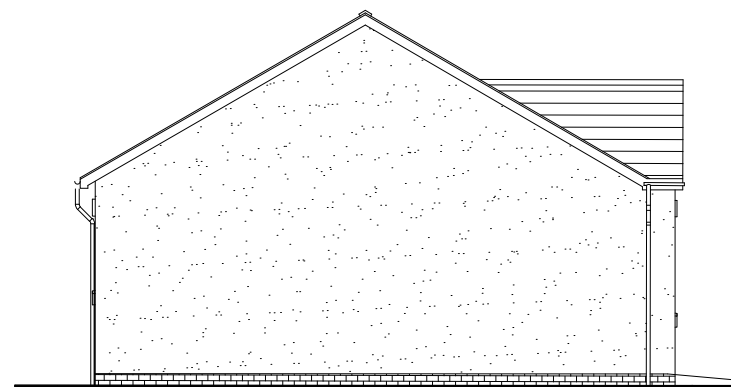

Side Elevation

REVISION	DATE	DESCRIPTION	CHECKED
----------	------	-------------	---------



IDPartnership Northern, St Jude's, Barker Street, Shieldfield, Newcastle upon Tyne, NE2 1AS
 T: +44 (0)191 261 4442 | W: idpartnership.com | E: info@idpartnership-northern.com

JOB / CLIENT
 Boarbank Lane Allithwaite
 South Lakes Housing

DRAWING TITLE
 2 Bed 4 Person Detached Wide Front Bungalow
 - 94 sqm / 1012 sqft - Floor Plan and Elevations

PROJECT ARCHITECT: MM DRAWN BY: JW CHECKED:

SCALE: 1:100 @A3 PROJECT NO.: N81-2591 DRAWING NO.: HT-01 E

DRWG. STATUS	DRAFT	CONSULTATION	TENDER	CONSTRUCTION	RECORD
--------------	-------	--------------	--------	--------------	--------